


DIRECTORY: F:\2024\2405580 Pulaski County Mammoth Comp Monitor\30 SheetDwg\X4 Exhibits\_RoadUseMaps\  
 FILE: 5580 WS\_RoadUse.dwg  
 DIMSCALE: 1/8" = 1' LTSCALE: 1/8" = 1'  
 PLOTTED BY: KaylenCarey  
 DATE: Jun 23, 2025 - 2:01pm

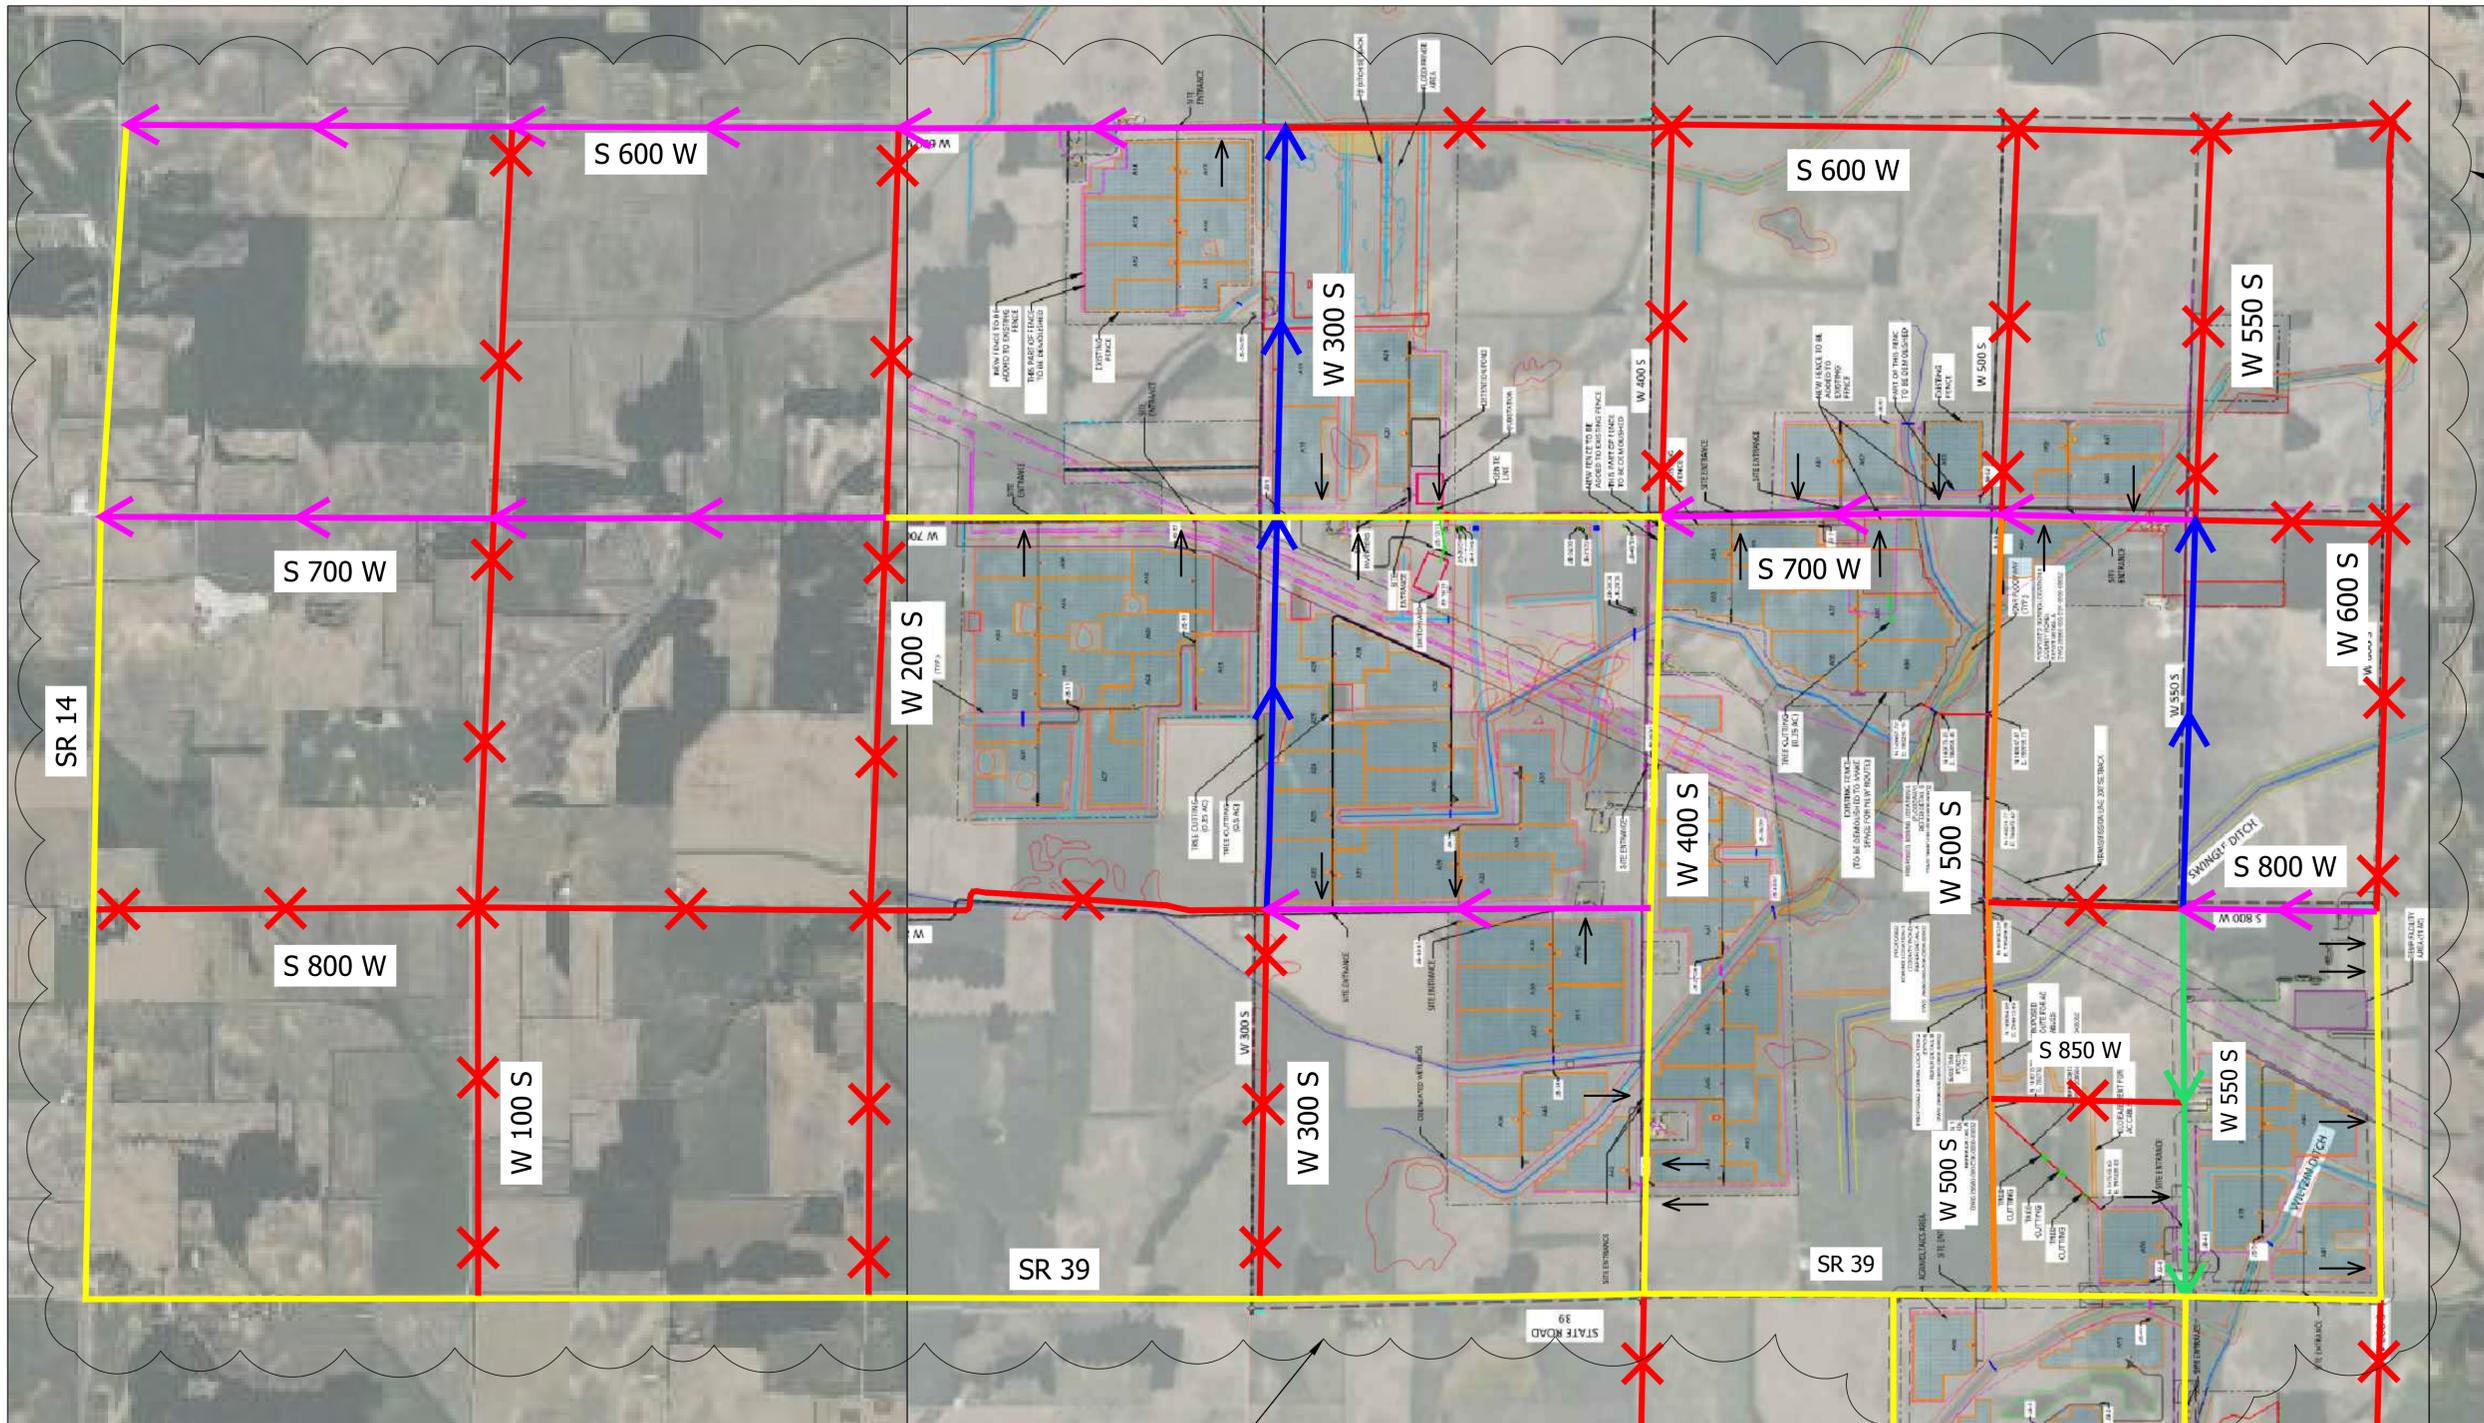


Project Limits

**Route Legend**

- Delivery Traffic 1-Way North
- Delivery Traffic 1-Way East
- Delivery Traffic 1-Way West
- Delivery Traffic Bi-Directional
- Construction Traffic Route
- ✕ No Heavy Vehicle Traffic
- ➔ Drive

PULASKI COUNTY, INDIANA	
MAMMOTH SOUTH ROAD USE MAP	

HORIZONTAL SCALE	BRIDGE FILE
1" = 1250'	N/A
VERTICAL SCALE	DESIGNATION
N/A	N/A
SURVEY BOOK	SHEETS
N/A	1 of 2
CONTRACT	PROJECT

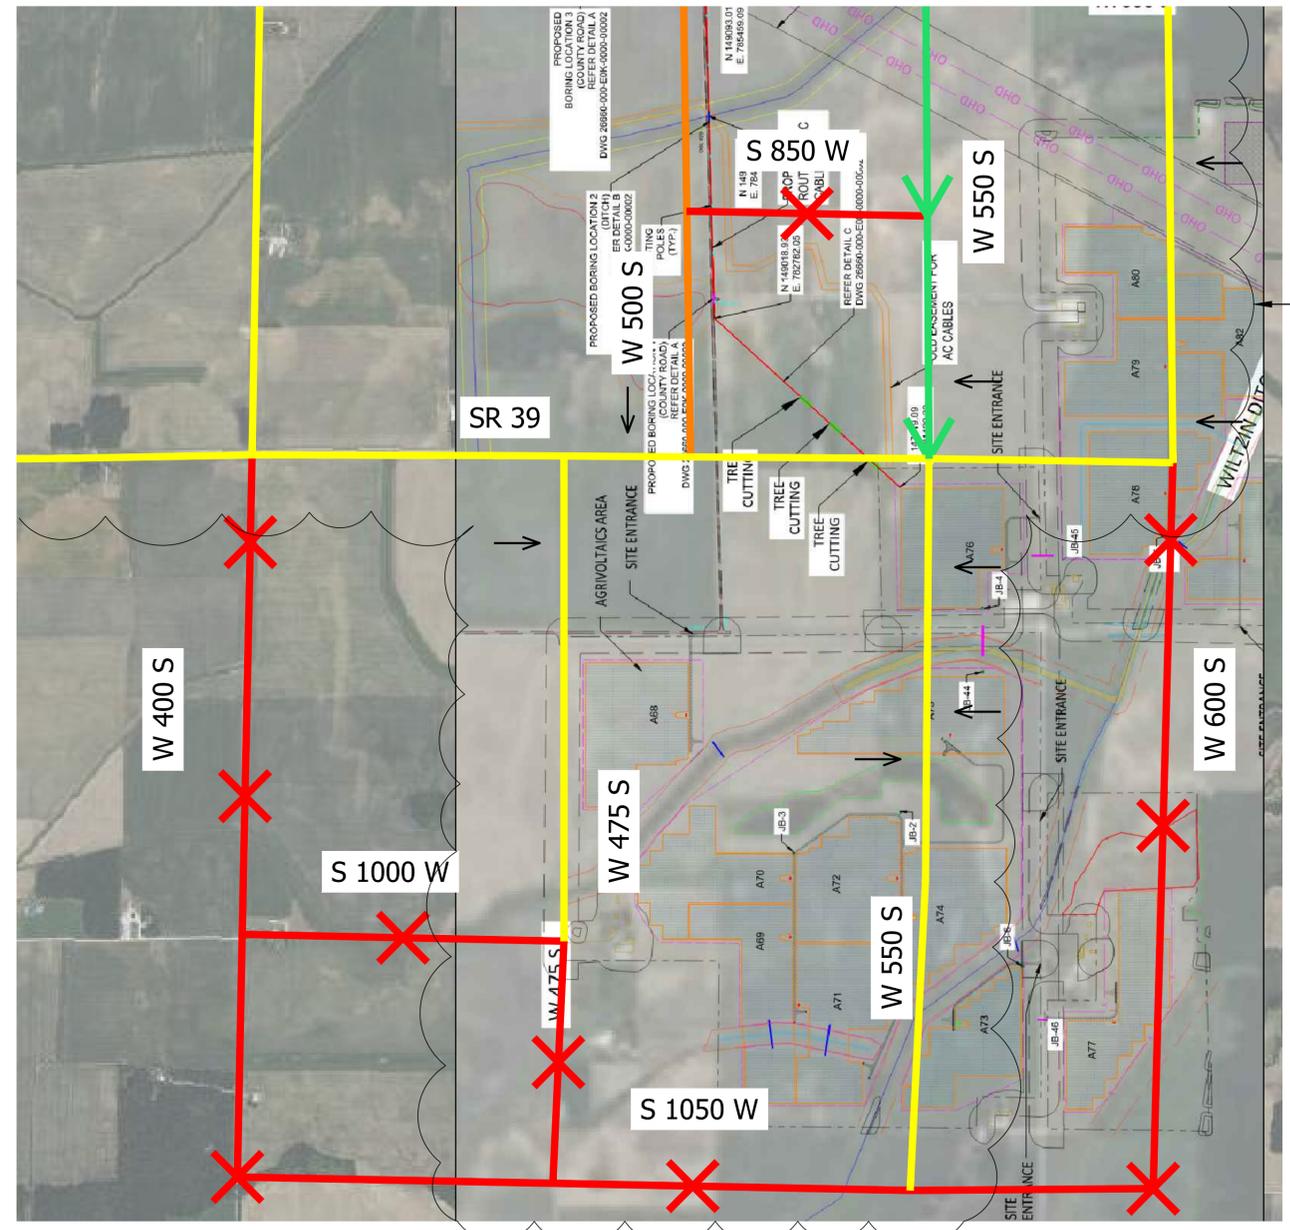

Project Limits

Project Limits

DIRECTORY: F:\2024\2405580 Pulaski County Mammoth Comp Monitor\30 SheetDwg\X4 Exhibits\_RoadUseMaps\  
 FILE: .....5580 MS\_RoadUse.dwg  
 DWGSCALE: 1 LTSCALE: .....1  
 PLOTTED BY: ..KaylenCarey  
 DATE: .....Jun 23, 2025 - 2:26pm

**Route Legend**

- Delivery Traffic 1-Way North
- Delivery Traffic 1-Way East
- Delivery Traffic 1-Way West
- Delivery Traffic Bi-Directional
- Construction Traffic Route
- No Heavy Vehicle Traffic
- Drive

PULASKI COUNTY, INDIANA  
 MAMMOTH SOUTH  
 ROAD USE MAP

HORIZONTAL SCALE 1" = 1000'	BRIDGE FILE N/A
VERTICAL SCALE N/A	DESIGNATION N/A
SURVEY BOOK N/A	SHEETS 2 of 2
CONTRACT	PROJECT